

PROJECT ARCHITECT:

Blakeslee & Associate

Architect, AIA - Land Planner

REEDSBURG, WISCONSIN 53959

ASSOCIATED ARCHITECT:

**Potter Lawson
ARCHITECTS**

15 ELM STREET, SUITE 200, MADISON, WI 53701
(608) 278-2741 FAX 278-3674

Consultant



ARNOLD & CHERMAK, INC.


CONSULTING ENGINEERS

2100 UNIVERSITY AVENUE, SUITE 200, MADISON, WISCONSIN 53706
608-278-1100 FAX 608-278-1101

DATE: 7/18/91

MECHANICAL ROOM ROOF PLAN

1/8"=1'-0"

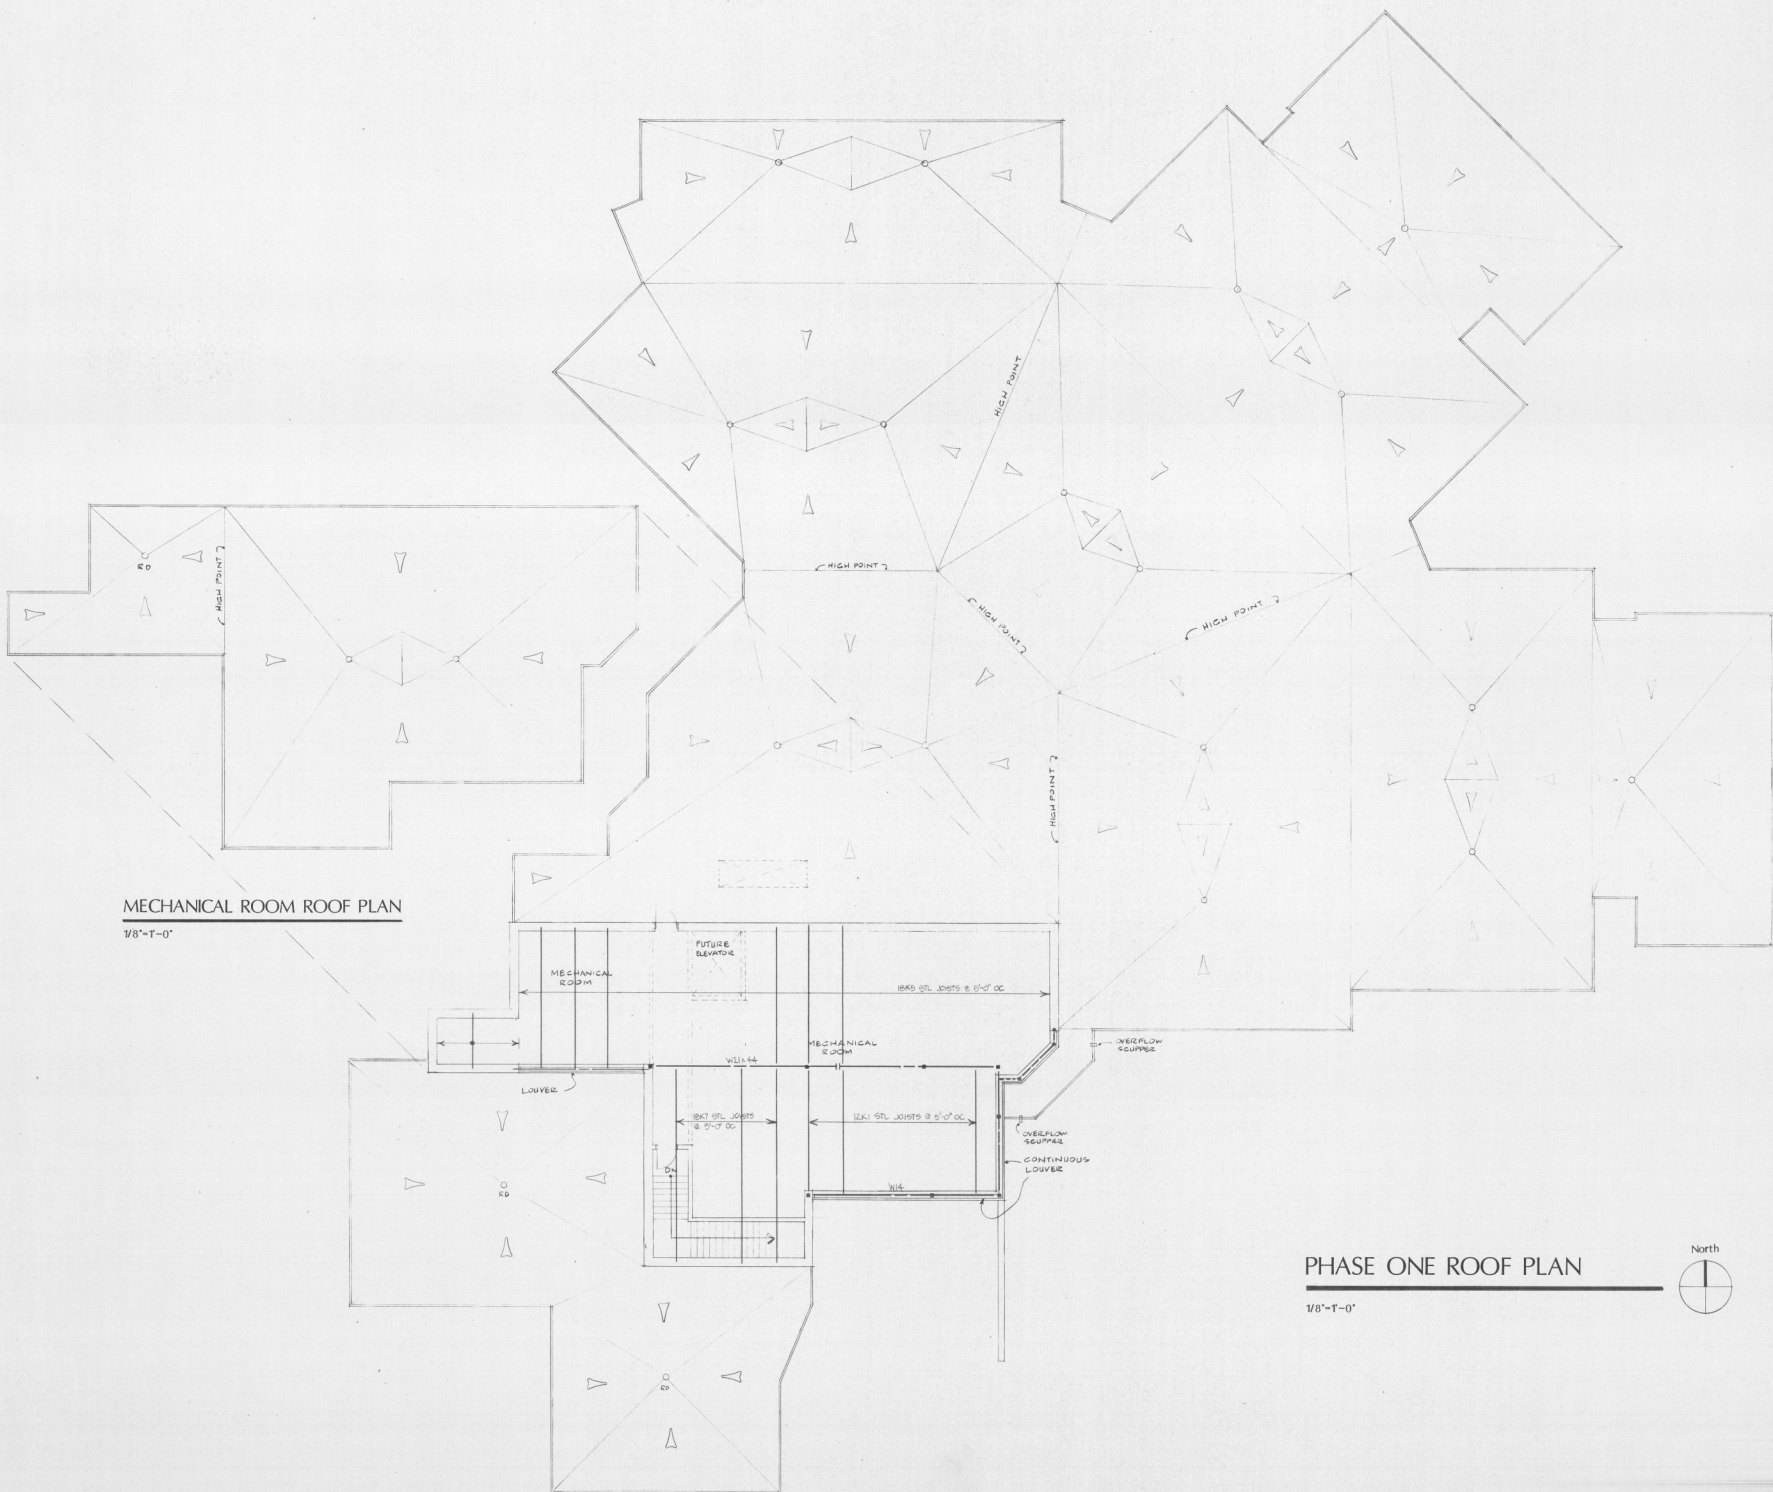

PHASE ONE ROOF PLAN

1/8"=1'-0"

North



7/18/91 DESIGN DEVELOPMENT

Date Issuance / Revisions

SY



HUBER CENTER - PHASE

For:

Sauk County

Baraboo

Wisconsin

Drawing Title

PHASE ONE ROOF PLAN

STRUCTURAL

Project No.

5100400

Drawn By

A&O

Drawing No.

3.0