


RAMAKER
employee-owned
(608) 643-4100 www.ramaker.com

Sauk County
Wisconsin
505 BROADWAY STREET
BARABOO, WI 53913
PH.: (608) 356-5581


Certification & Seal:

1	11/16/21	SHELTER MOVE & TOWER HEIGHT OVERALL 325'
MARK	DATE	DESCRIPTION
ISSUE	LEASE EXHIBIT	DATE ISSUED 07/22/2021
PHASE		

PROJECT TITLE:
TOWER ROAD


PROJECT INFORMATION:
TOWER ROAD
BARABOO, WI 53913
SAUK COUNTY
TAX ID# 018-0474-00000

SHEET TITLE:
OVERALL SITE PLAN WITH AERIAL

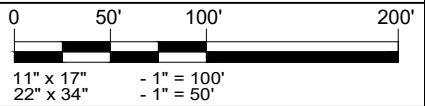

OVERALL SITE PLAN W/ AERIAL PHOTO ①
SCALE: 1" = 100'

PROJECT NUMBER	52344
SHEET NUMBER	C-1

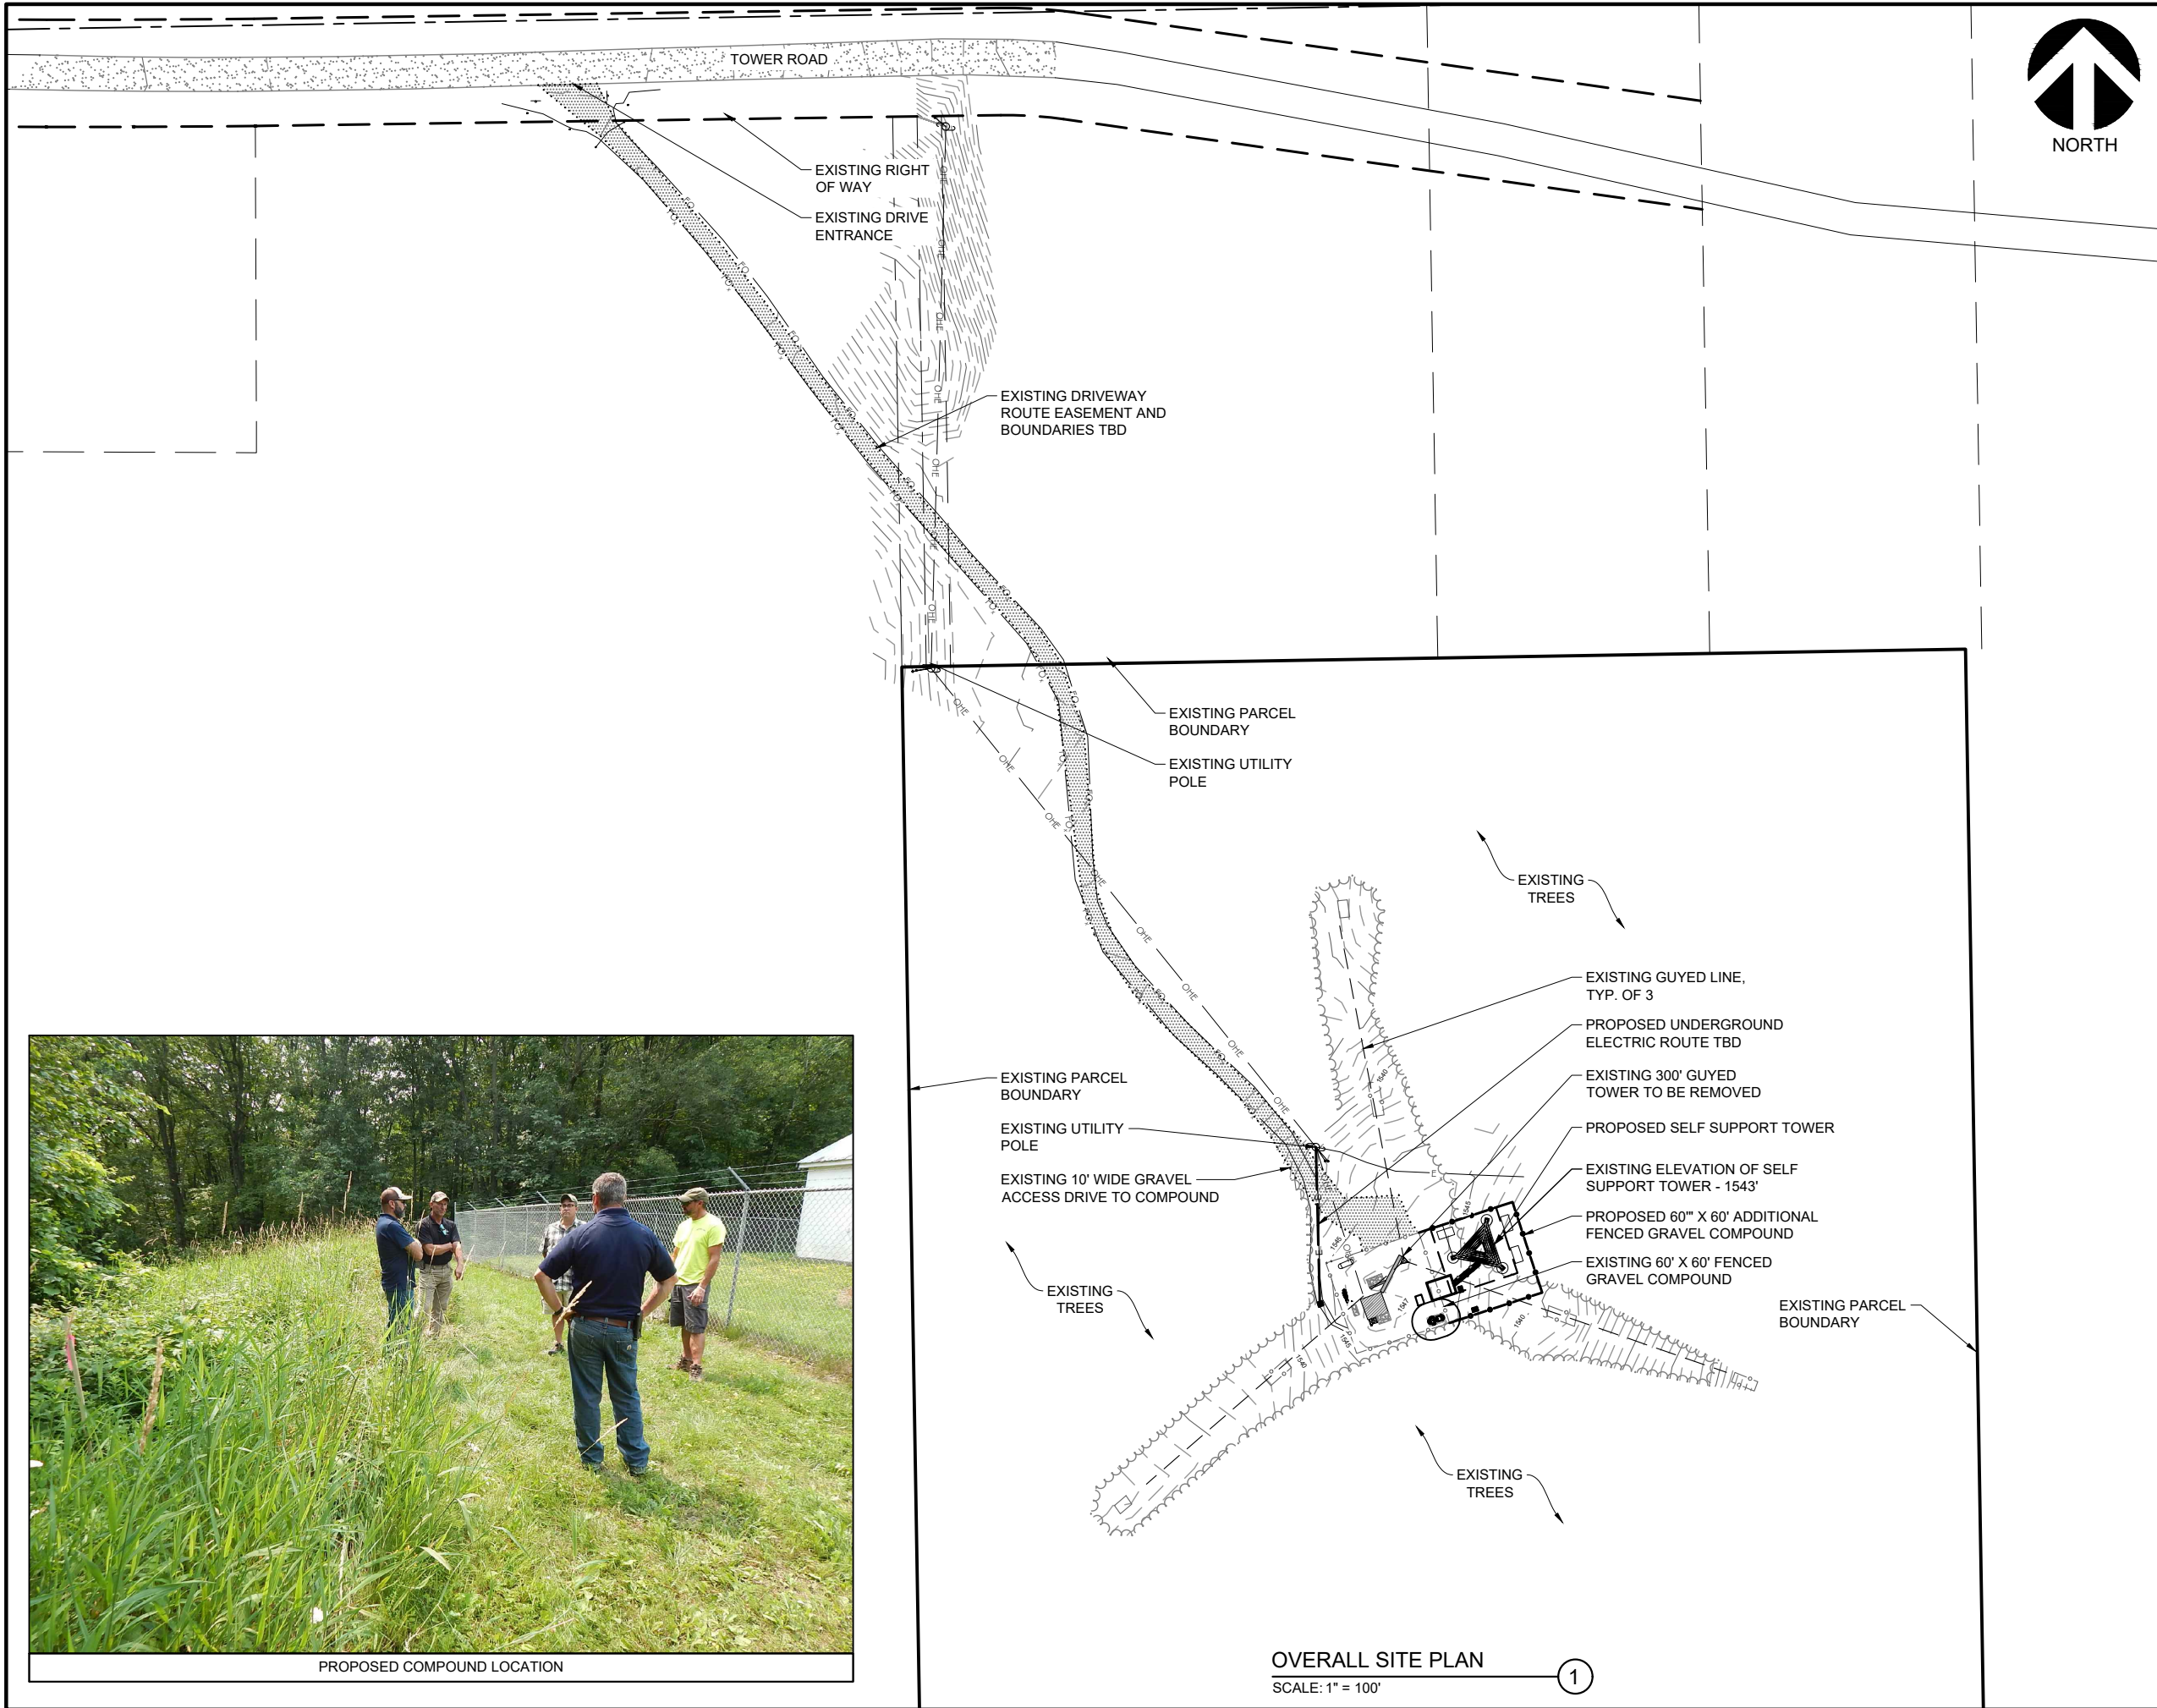


RAMAKER
employee-owned
(608) 643-4100 www.ramaker.com

Sauk County
Wisconsin

505 BROADWAY STREET
BARABOO, WI 53913
PH.: (608) 356-5581

Certification & Seal:

1	11/16/21	SHELTER MOVE & TOWER HEIGHT OVERALL 325'
MARK	DATE	DESCRIPTION
ISSUE	LEASE EXHIBIT	DATE ISSUED 07/22/2021
PHASE		

PROJECT TITLE:

TOWER ROAD

PROJECT INFORMATION:
TOWER ROAD
BARABOO, WI 53913
SAUK COUNTY
TAX ID# 018-0474-00000

SHEET TITLE:

OVERALL SITE PLAN

0 50' 100' 200'

11" x 17" - 1" = 100'
22" x 34" - 1" = 50'

PROJECT NUMBER 52344
SHEET NUMBER C-2




505 BROADWAY STREET
BARABOO, WI 53913
PH.: (608) 356-5581

1	11/16/21	SHELTER MOVE & TOWER HEIGHT OVERALL 325'	
MARK	DATE	DESCRIPTION	
ISSUE PHASE	LEASE EXHIBIT	DATE ISSUED	07/22/2021
PROJECT TITLE:			

PROJECT INFORMATION:
TOWER ROAD
BARABOO, WI 53913
SAUK COUNTY
TAX ID# 018-0474-00000
SHEET TITLE:

11" x 17"	- 1" = 15'
22" x 34"	- 1" = 7.5'
PROJECT NUMBER	52344
SHEET NUMBER	C-3




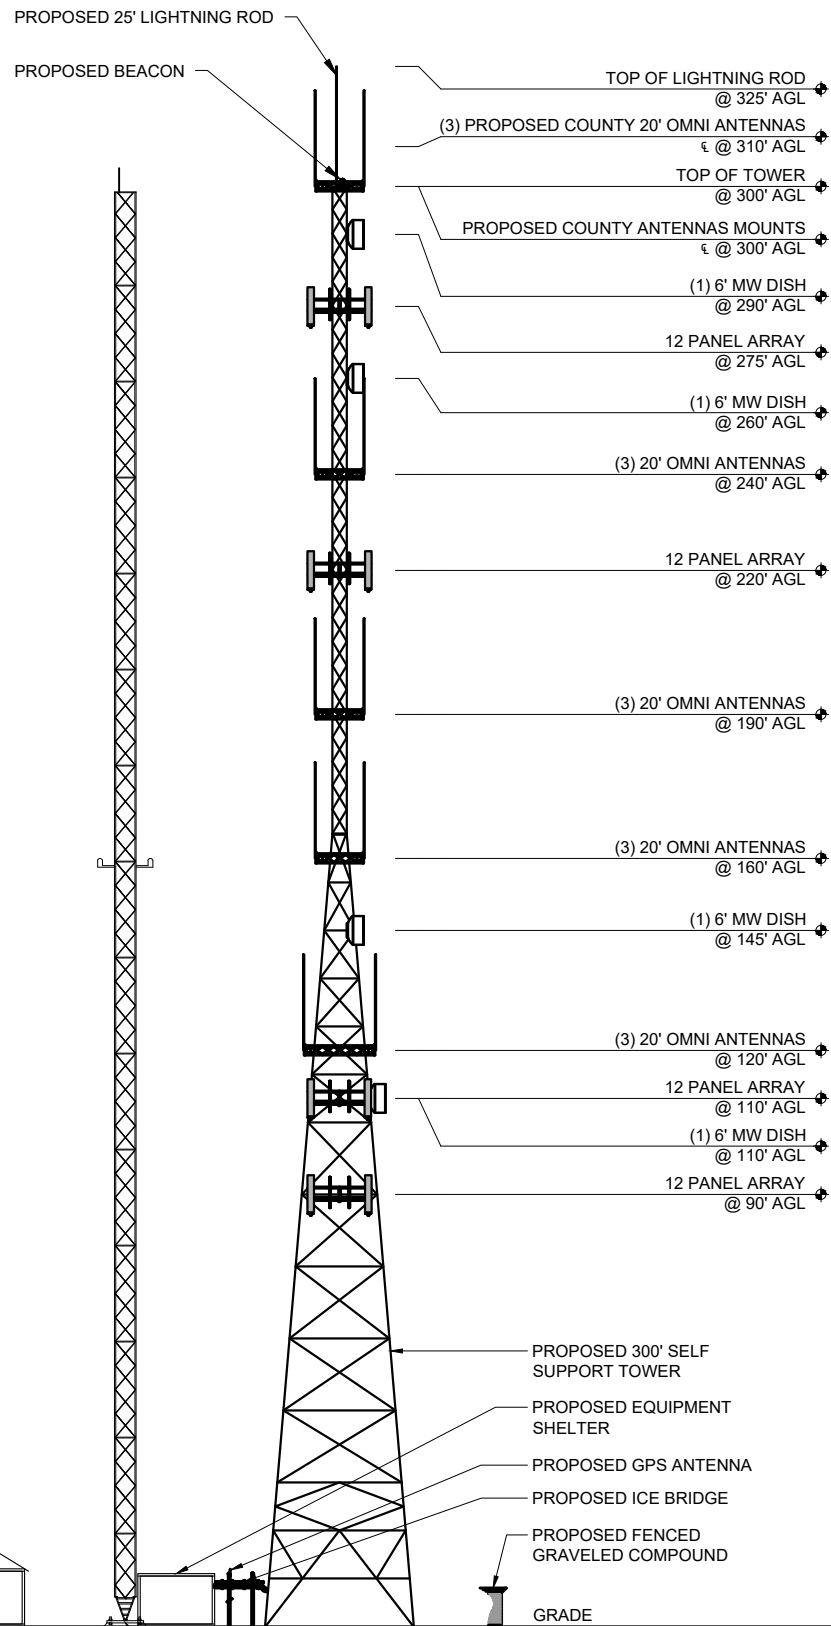

SITE ELEVATION
SCALE: 1" = 30'


①

NOTE:
SEE RF DATA SHEETS
FOR CORRECT LOADING

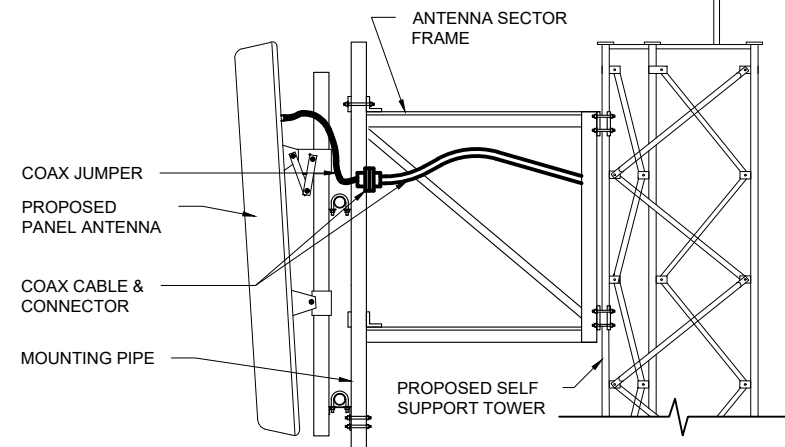

PANEL ANTENNA MOUNT DETAIL
SCALE: NTS

②

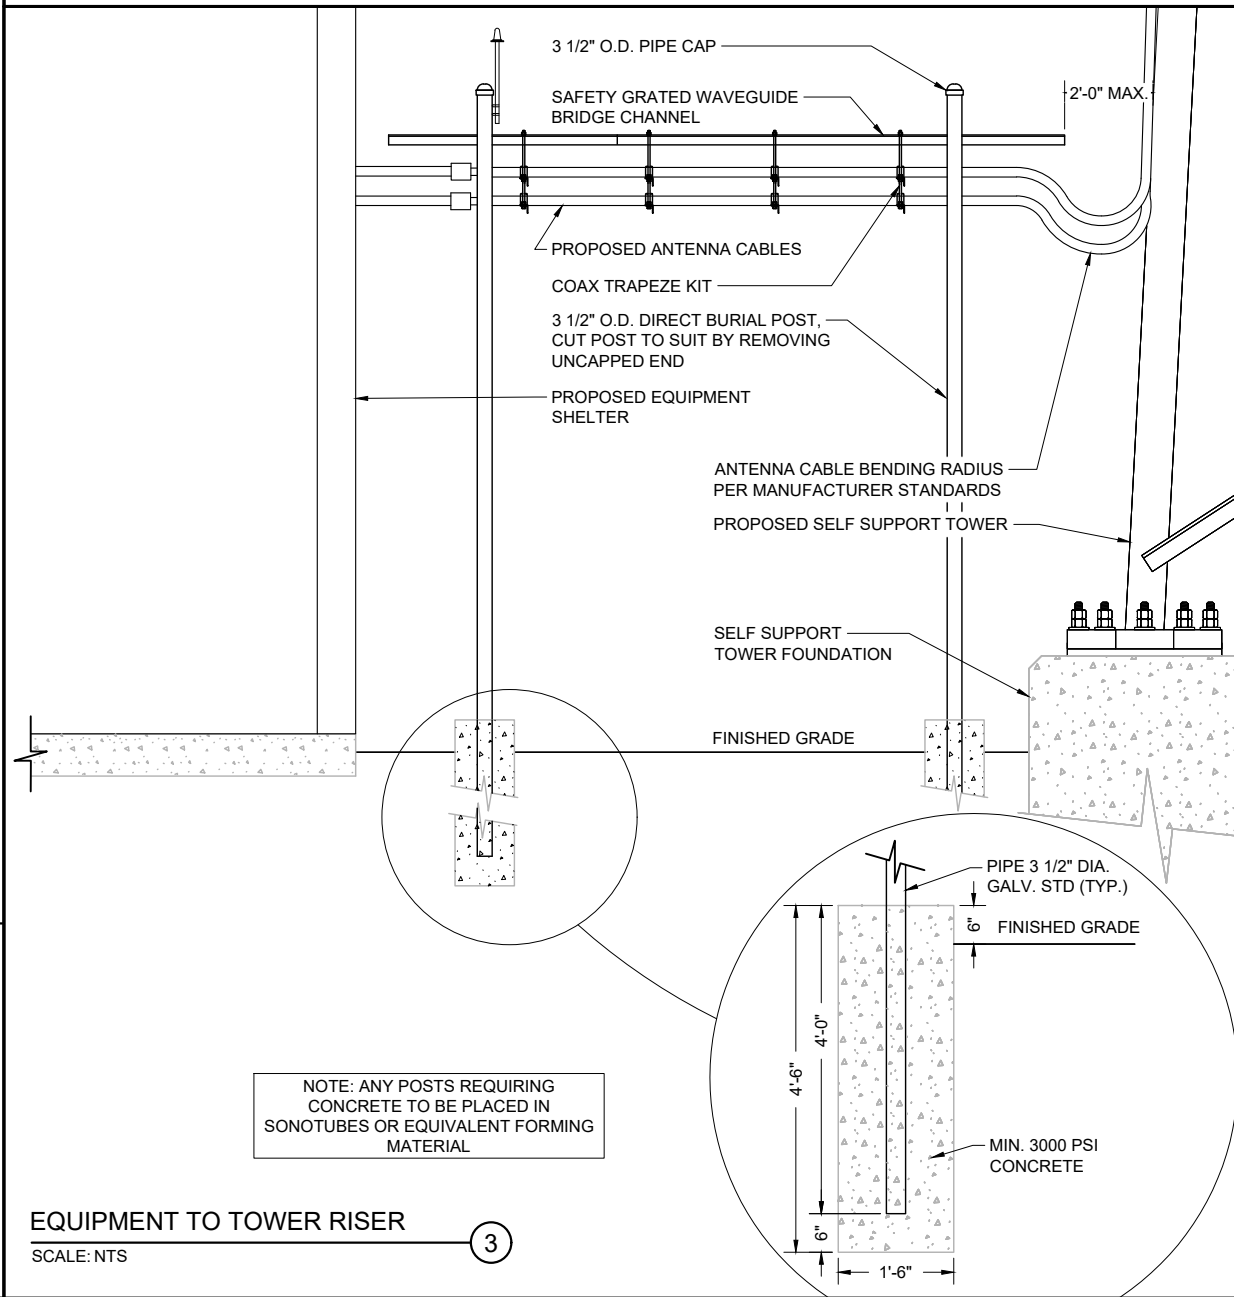

EQUIPMENT TO TOWER RISER
SCALE: NTS

③


RAMAKER
employee-owned
(608) 643-4100 www.ramaker.com

Sauk County
Wisconsin

505 BROADWAY STREET
BARABOO, WI 53913
PH.: (608) 356-5581

Certification & Seal:

MARK	DATE	DESCRIPTION
1	11/16/21	SHELTER MOVE & TOWER HEIGHT OVERALL 325'
ISSUE PHASE		
LEASE EXHIBIT		DATE ISSUED 07/22/2021
PROJECT TITLE:		

TOWER ROAD

PROJECT INFORMATION:
TOWER ROAD
BARABOO, WI 53913
SAUK COUNTY
TAX ID# 018-0474-00000
SHEET TITLE:

SITE ELEVATION

