





GENERAL NOTES

- All dimensions are shown to face of stud unless noted otherwise.
- New partitions to extend min. 6" above cgl, unless noted otherwise.
- See Structural, Plumbing, HVAC, & Electrical Plans for other work.
- See Reflected Ceiling Plan for soffits & bulkheads, this floor.

ARCHITECTURAL NOTES

- 1) CHU infill. Patch around opening & prepare cnu surface to match adjacent.
- 2) Slt. stud & gip. bd. infill. Patch around opening & prepare surface to match adjacent.
- 3) Patch around opening & prepare surface to match adjacent.

SECOND FLOOR PLAN
SCALE: 1/8" = 1'-0"

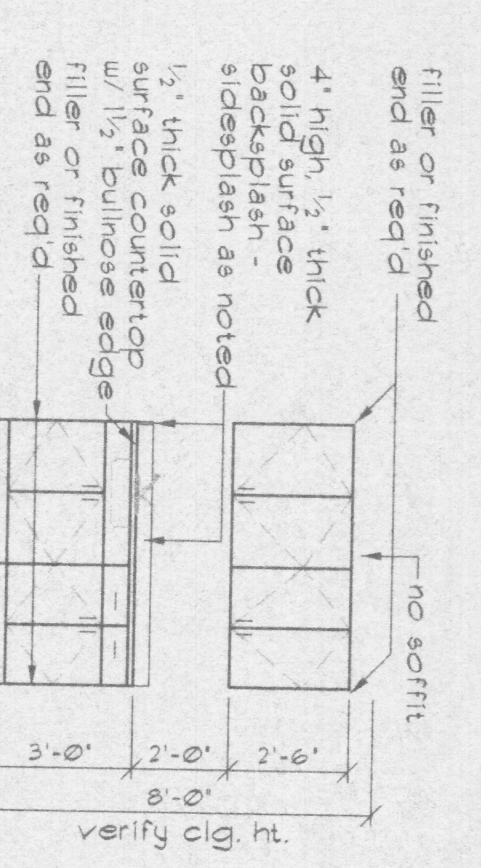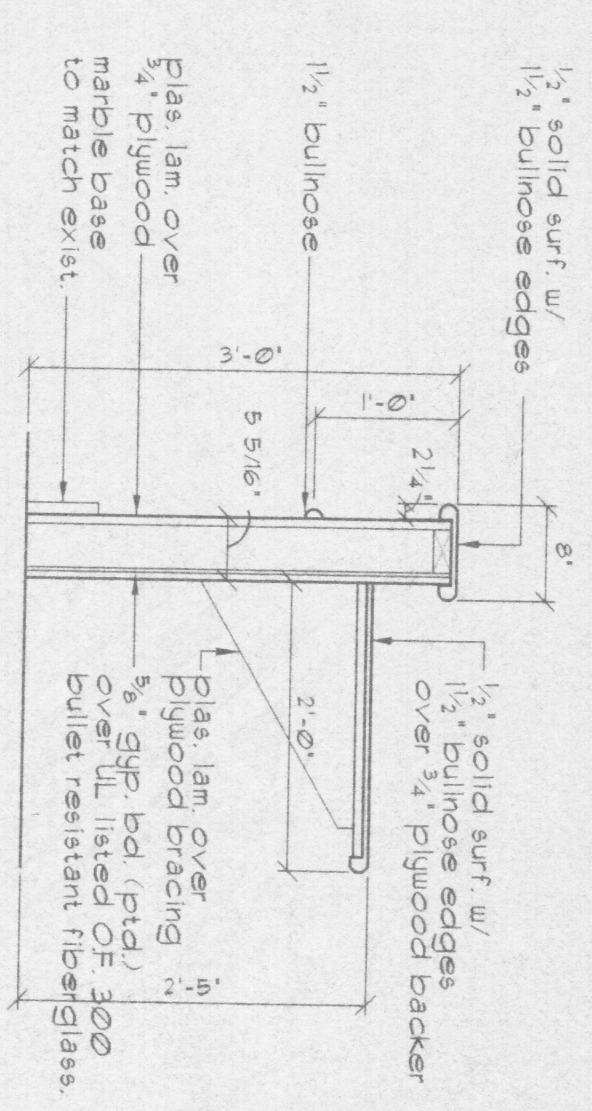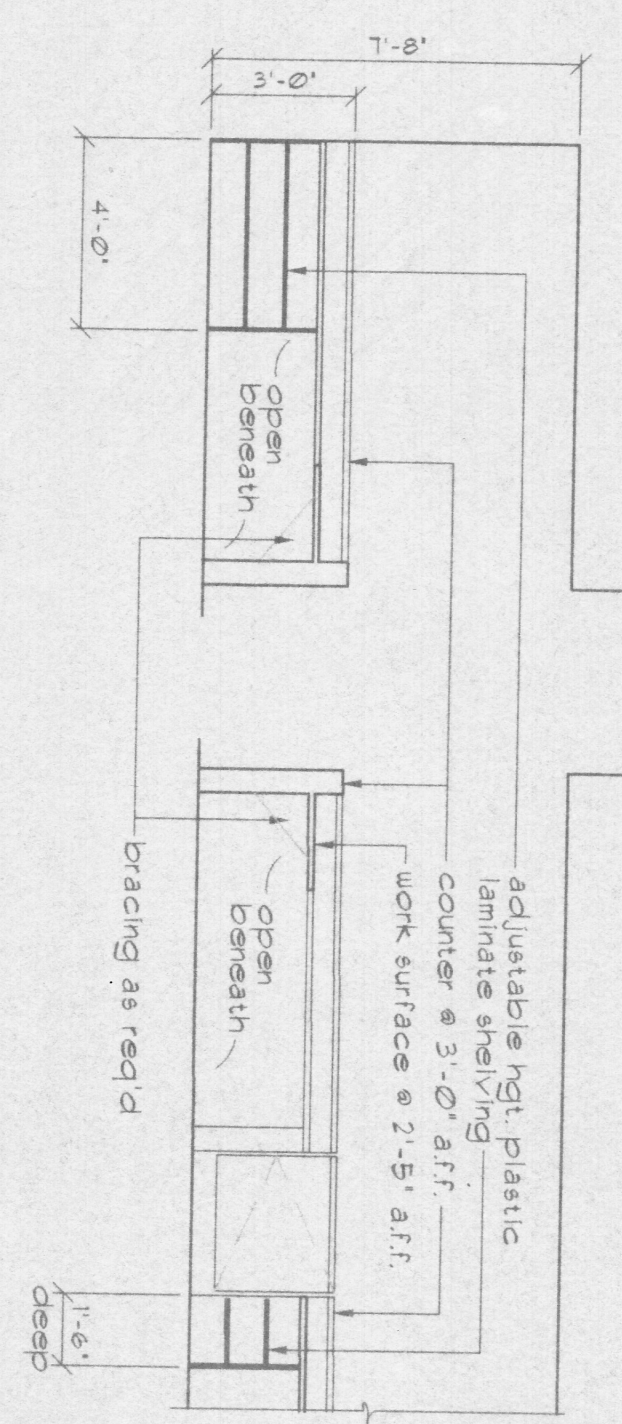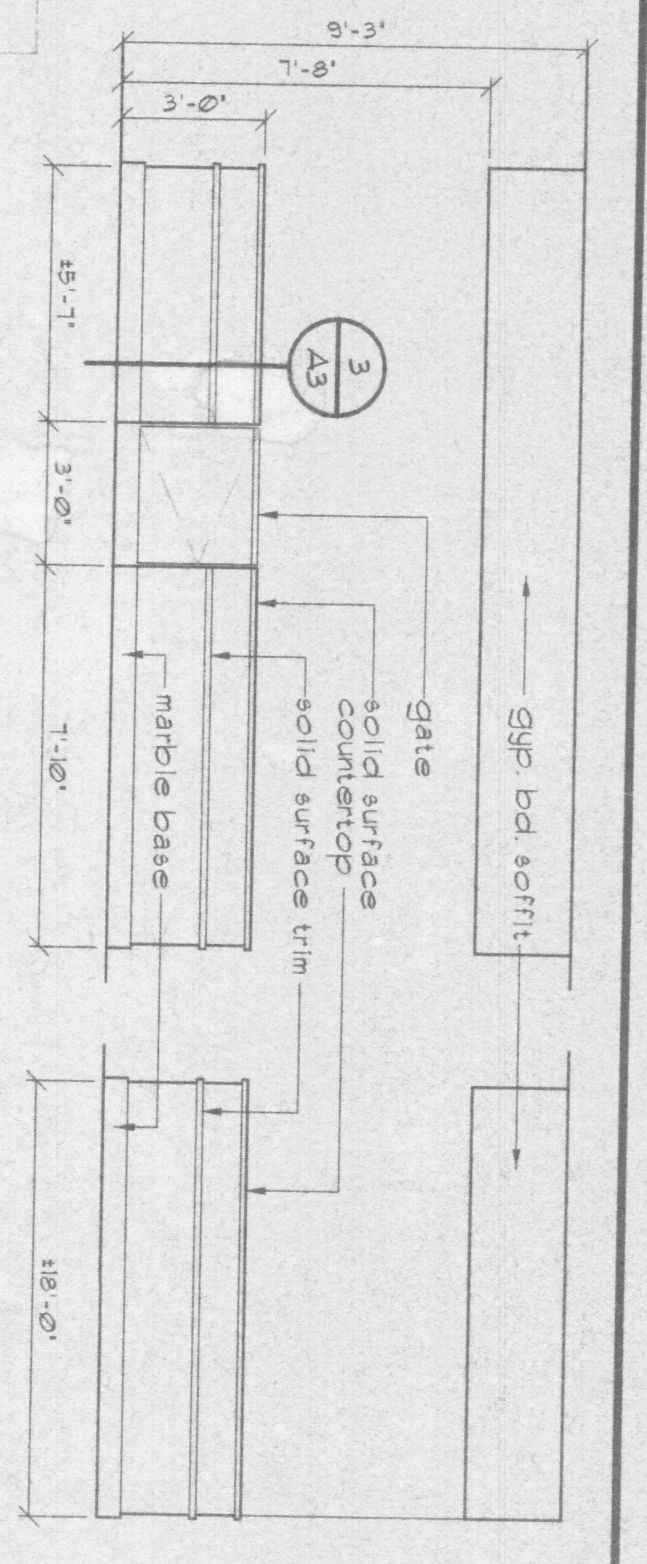

SECOND FLOOR PLAN
SCALE: 1/8" = 1'-0"

REVISIONS		
NO.	DATE	REMARKS

594K COUNTY BUILDING
BARABOO, WI

COURTHOUSE REMODELING

VERBICHER

A S S O C I A T E S

400 VIKING DR., P.O. BOX 379, REEDSBURG, WI 53959, 608-824-6464

DRAWN: mer/7/93
CHECKED: AS

DATE: 11/7/93
SCALE: AS NOTED

FIELD BOOK: 1004
JOB NO.: 134625900
SHEET: 8 OF 76
FILE NO.: 1004
DWG. NO.: A3