


2

2

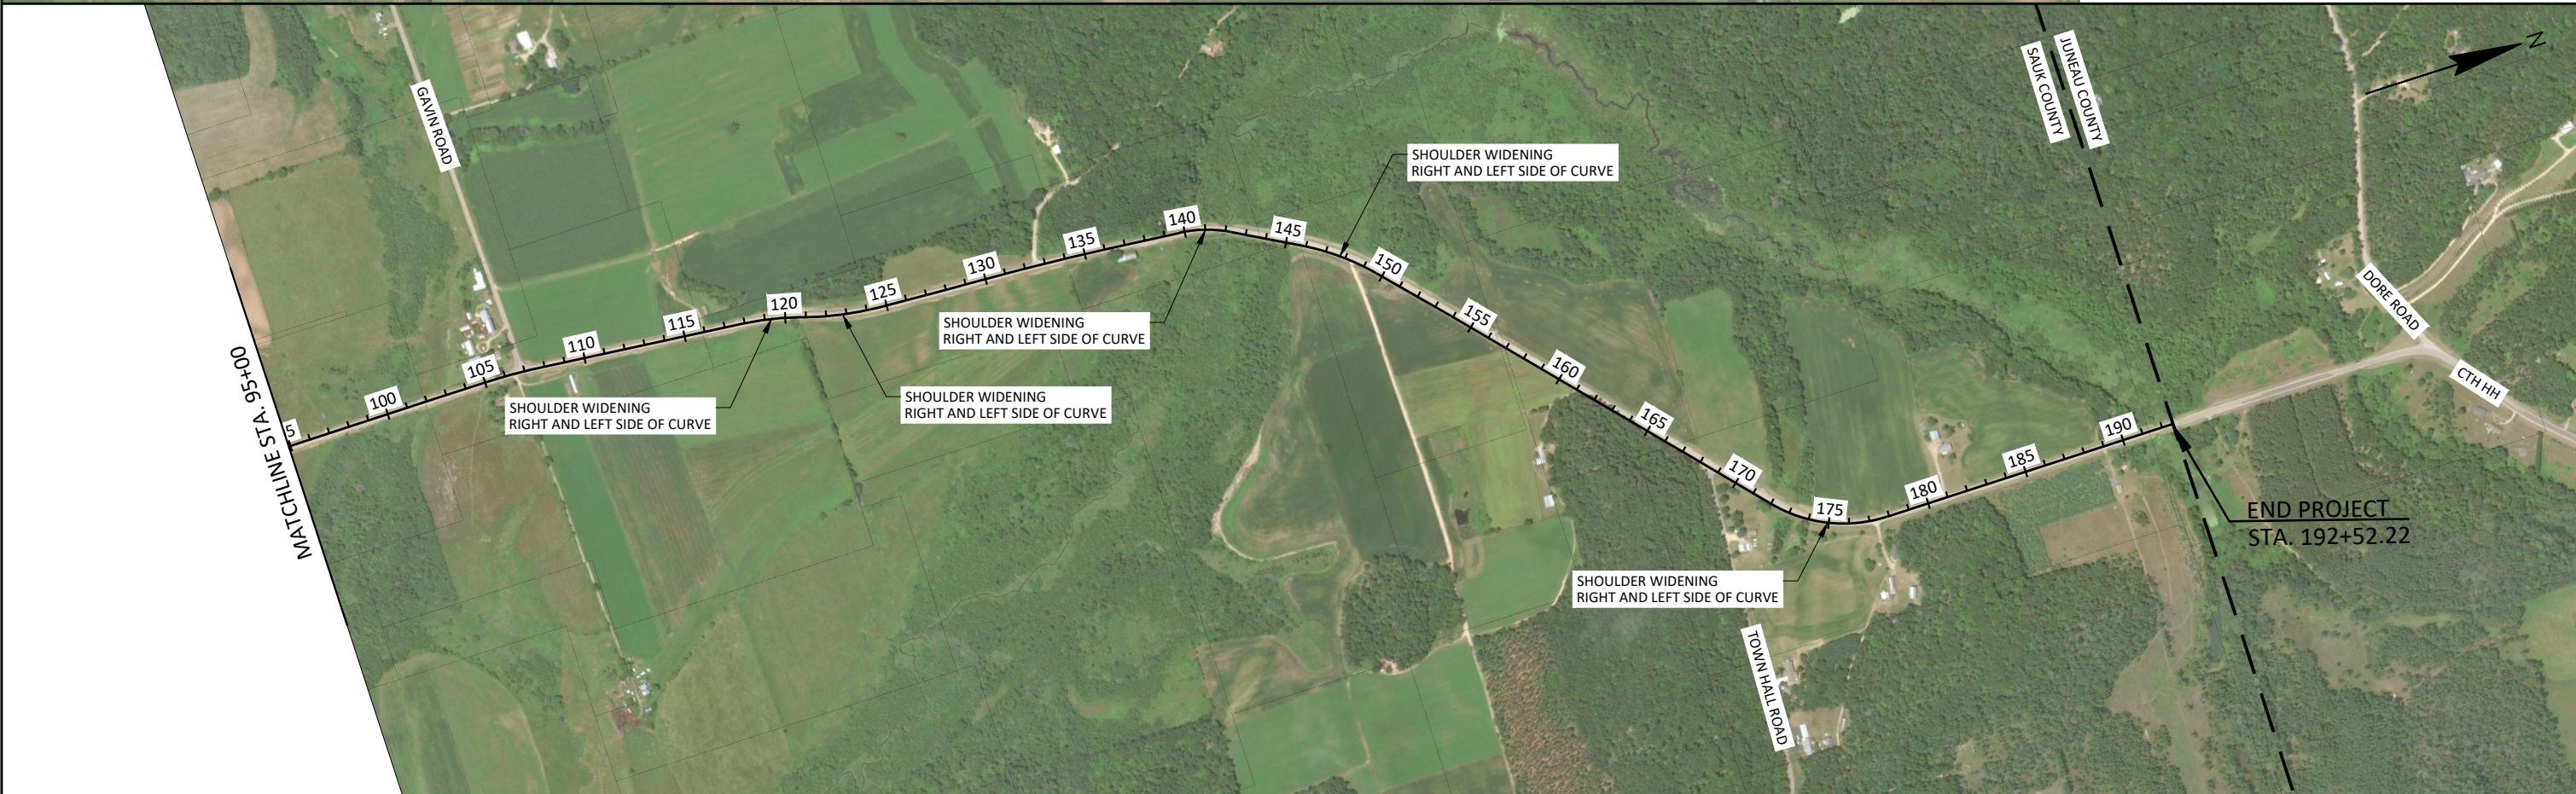

PROJECT NO: 5899-00-60

HWY: CTH HH

COUNTY: SAUK

PROJECT OVERVIEW

SHEET

E