



☉ E. ABUT. BRG.

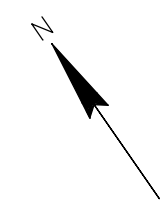

LOCATION FOR B-4
 STA. 6+37.64
 N: 162,317.32
 E: 655,353.60

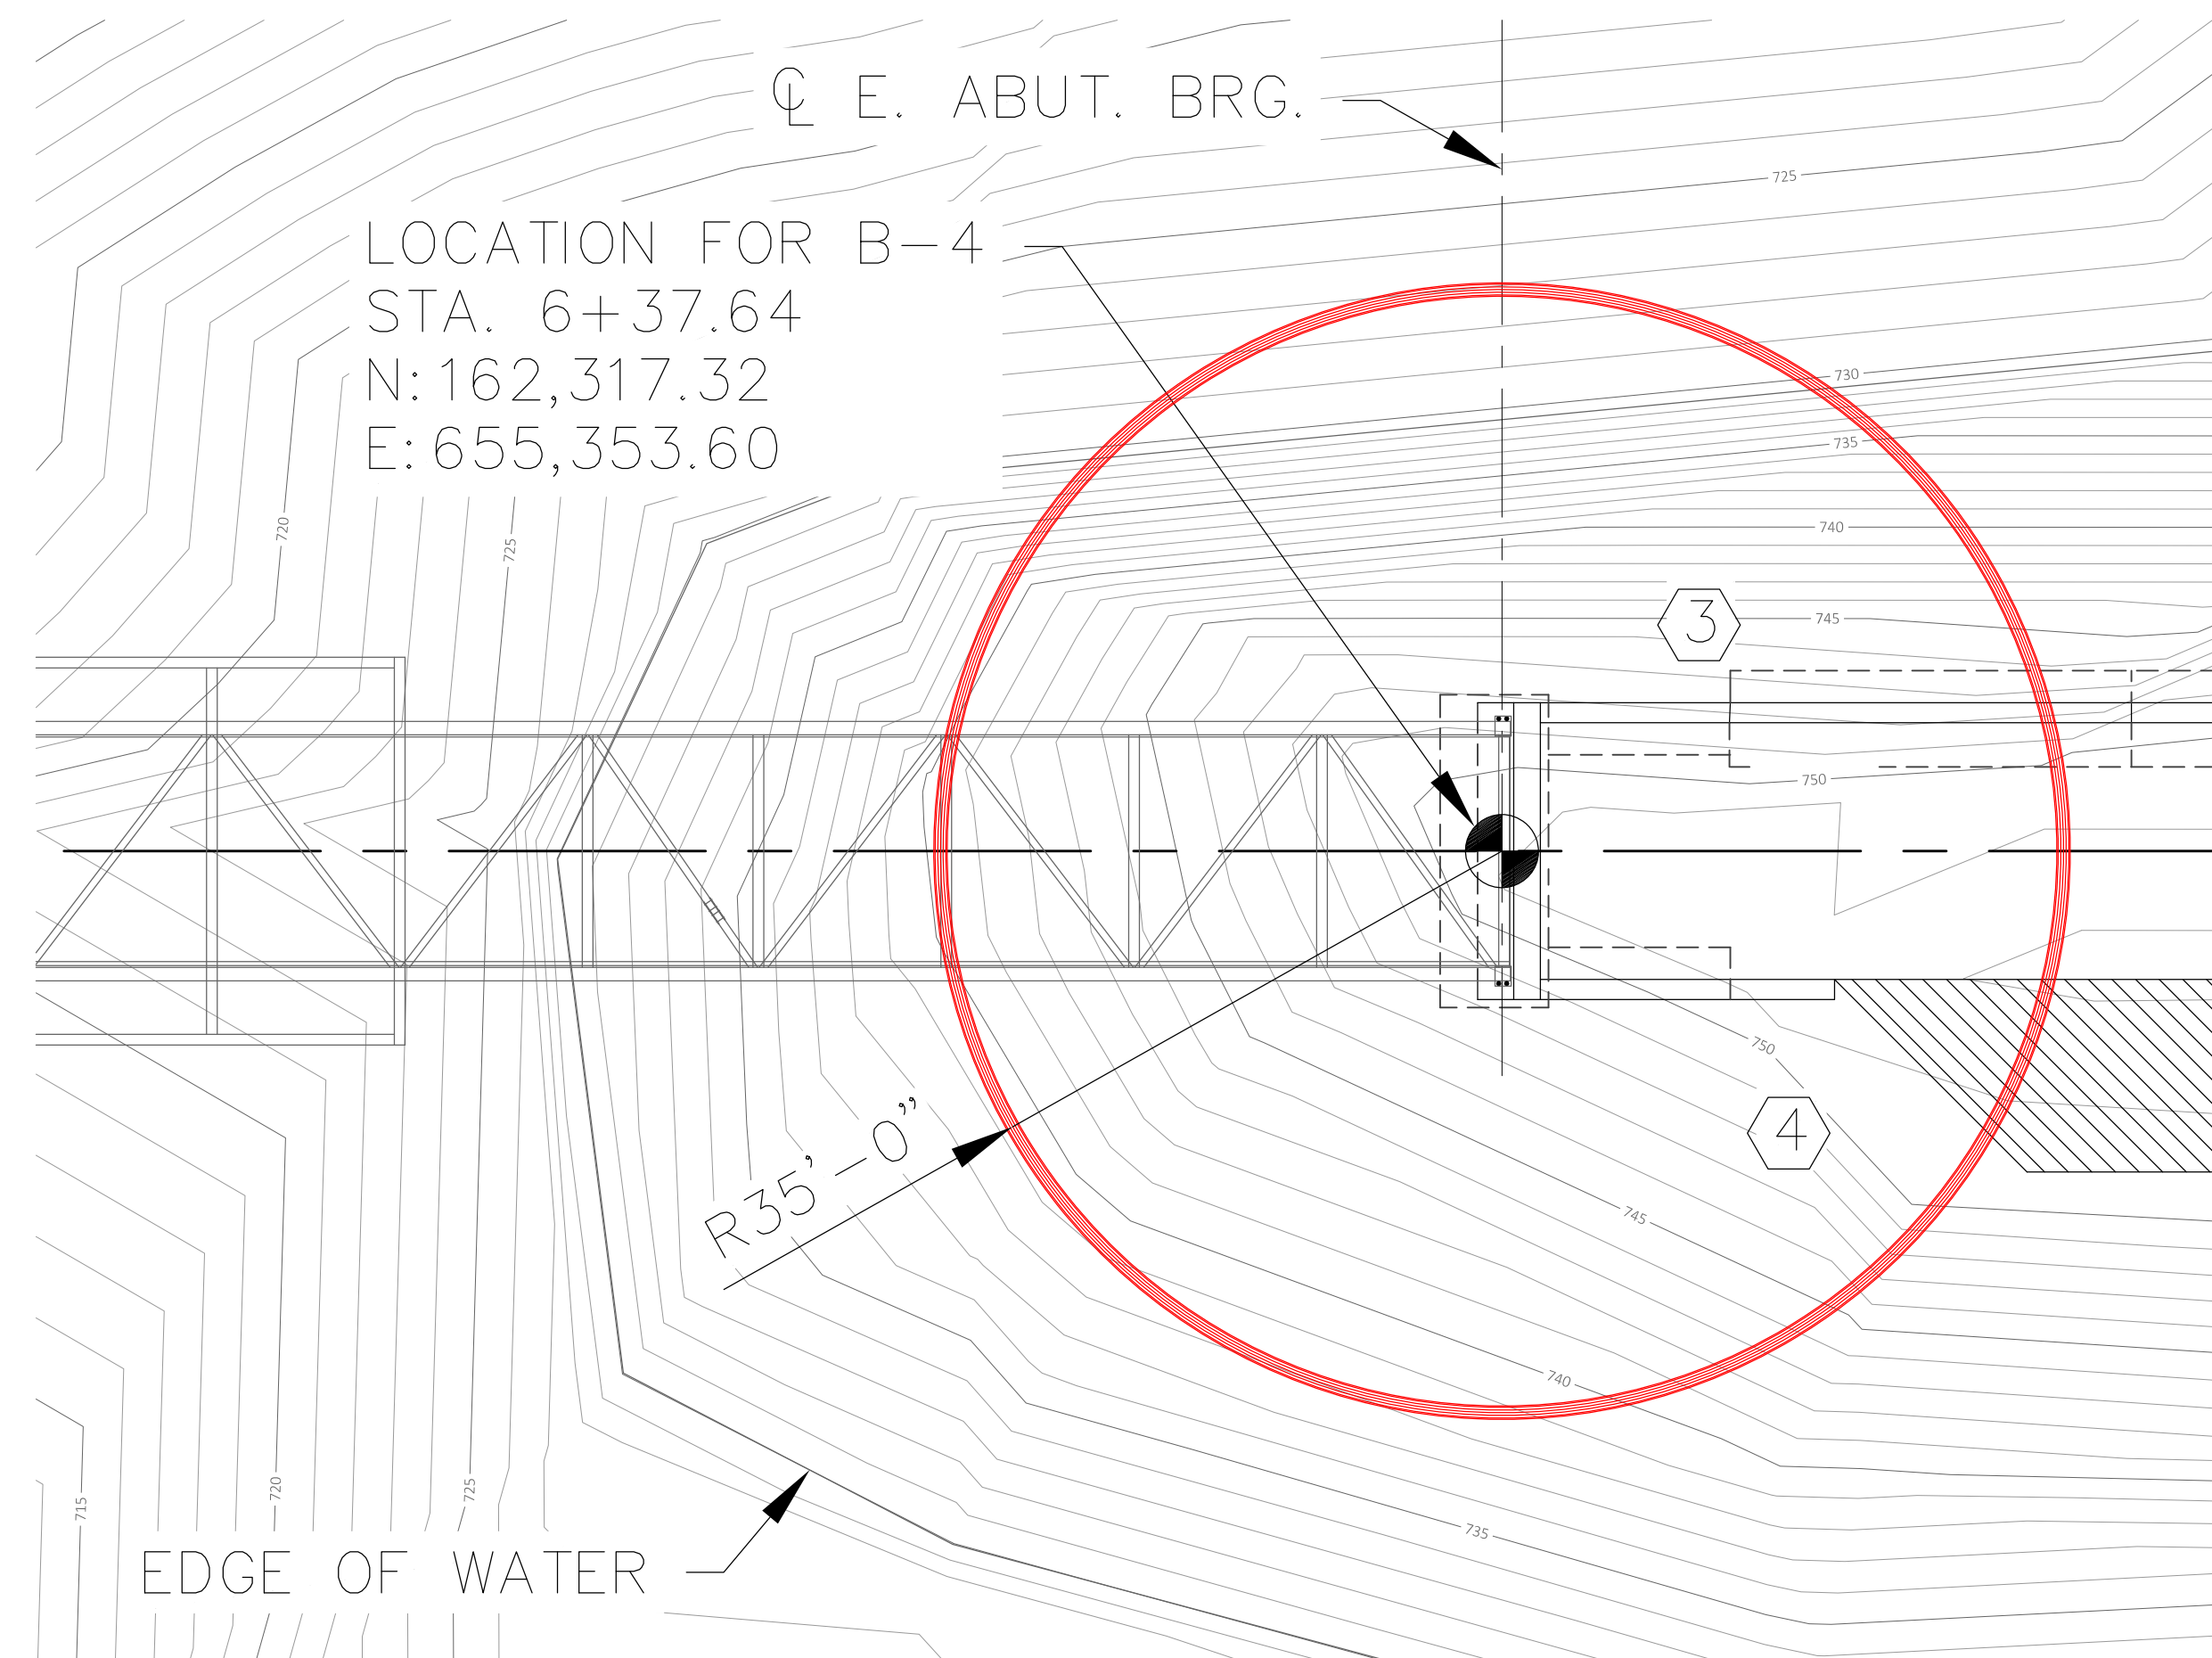

R35'-0"

EDGE OF WATER

EAST ABUTMENT - PLAN VIEW
 (THREE SPAN PREFABRICATED WARREN STEEL TRUSS BRIDGE)

NO.	DATE	REVISION	BY
		619 EAST HOXIE STREET P.O. BOX 429 SPRING GREEN, WI 53588 PHONE (608) 588-7866 FAX (608) 588-7954	
PEDESTRIAN BRIDGE			
PEDESTRIAN BRIDGE OVER WISCONSIN RIVER			
COUNTY	SAUK	TOWN/CITY/VILLAGE	PRAIRIE DU SAC
DESIGN SPEC. AASHTO LRFD DESIGN SPEC.			
DESIGNED BY	CDS	DESIGN CK'D.	JDO
DRAWN BY	CDS	PLANS CK'D.	JJK
EAST ABUTMENT BORING LAYOUT			SHEET 1 OF XX