

## ADDENDUM NUMBER 4

DATE: November 14, 2025  
PROJECT: White Mound Maintenance Building  
PROJECT NUMBER: SH9030  
OWNER: Sauk County  
ARCHITECT/ENGINEER: Jewell Associates Engineers, Inc.  
TO: Prospective Bidders

This Addendum forms a part of the Contract Documents and modifies the Bidding Documents dated October 24, 2025, with amendments and additions noted below.

Acknowledge receipt of this Addendum in the space provided in the Bid Form. Failure to do so may disqualify the Bidder.

This Addendum consists of 1 page, and 1 drawing page.

### GENERAL NOTES

**Contractor shall be responsible for removal and disposal of all excess material off site.**

### CHANGES TO THE DRAWINGS

Sheet C4.3

1. REVISE – Typical Basin Section.

END OF DOCUMENT

**Sauk County White Mound County Park**  
**Maintenance Building**  
**Hillpoint, WI**




## BID SET

11-13-2025

[illegible]

Drawing Name  
**Stormwater Pond  
Details**

Project number <b>SH9030</b>	Sheet number <b>C4.3</b>
---------------------------------	-----------------------------

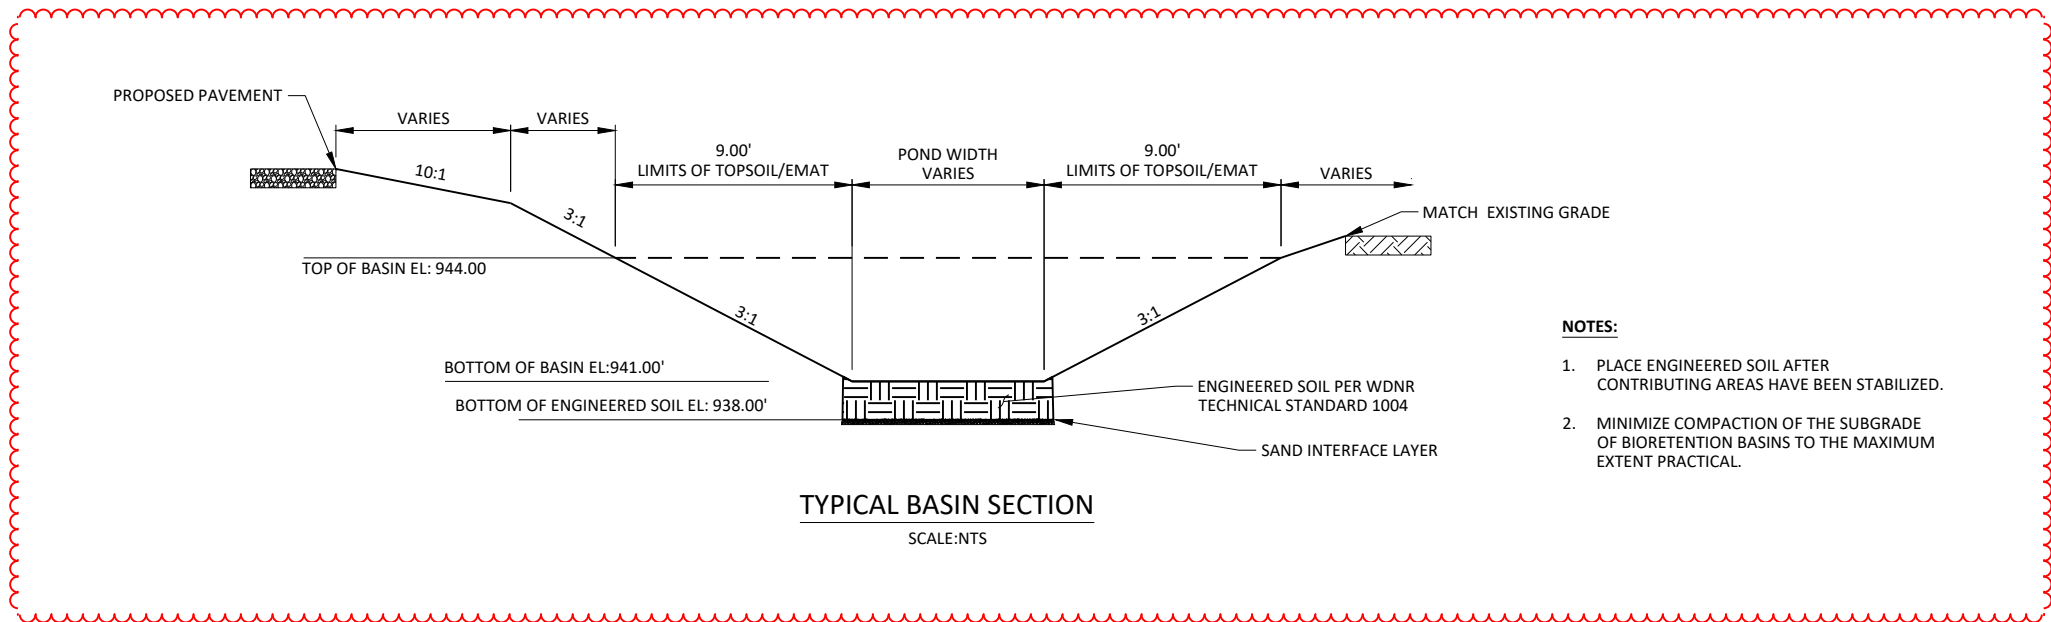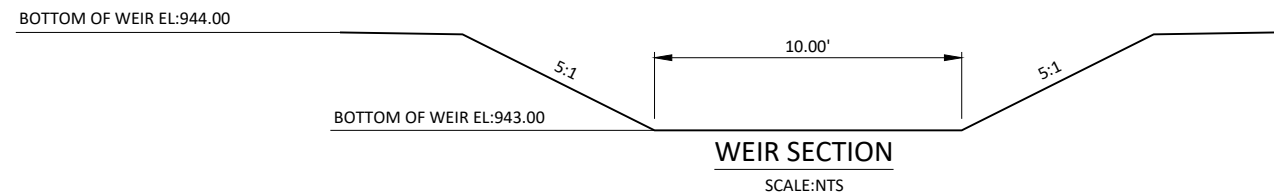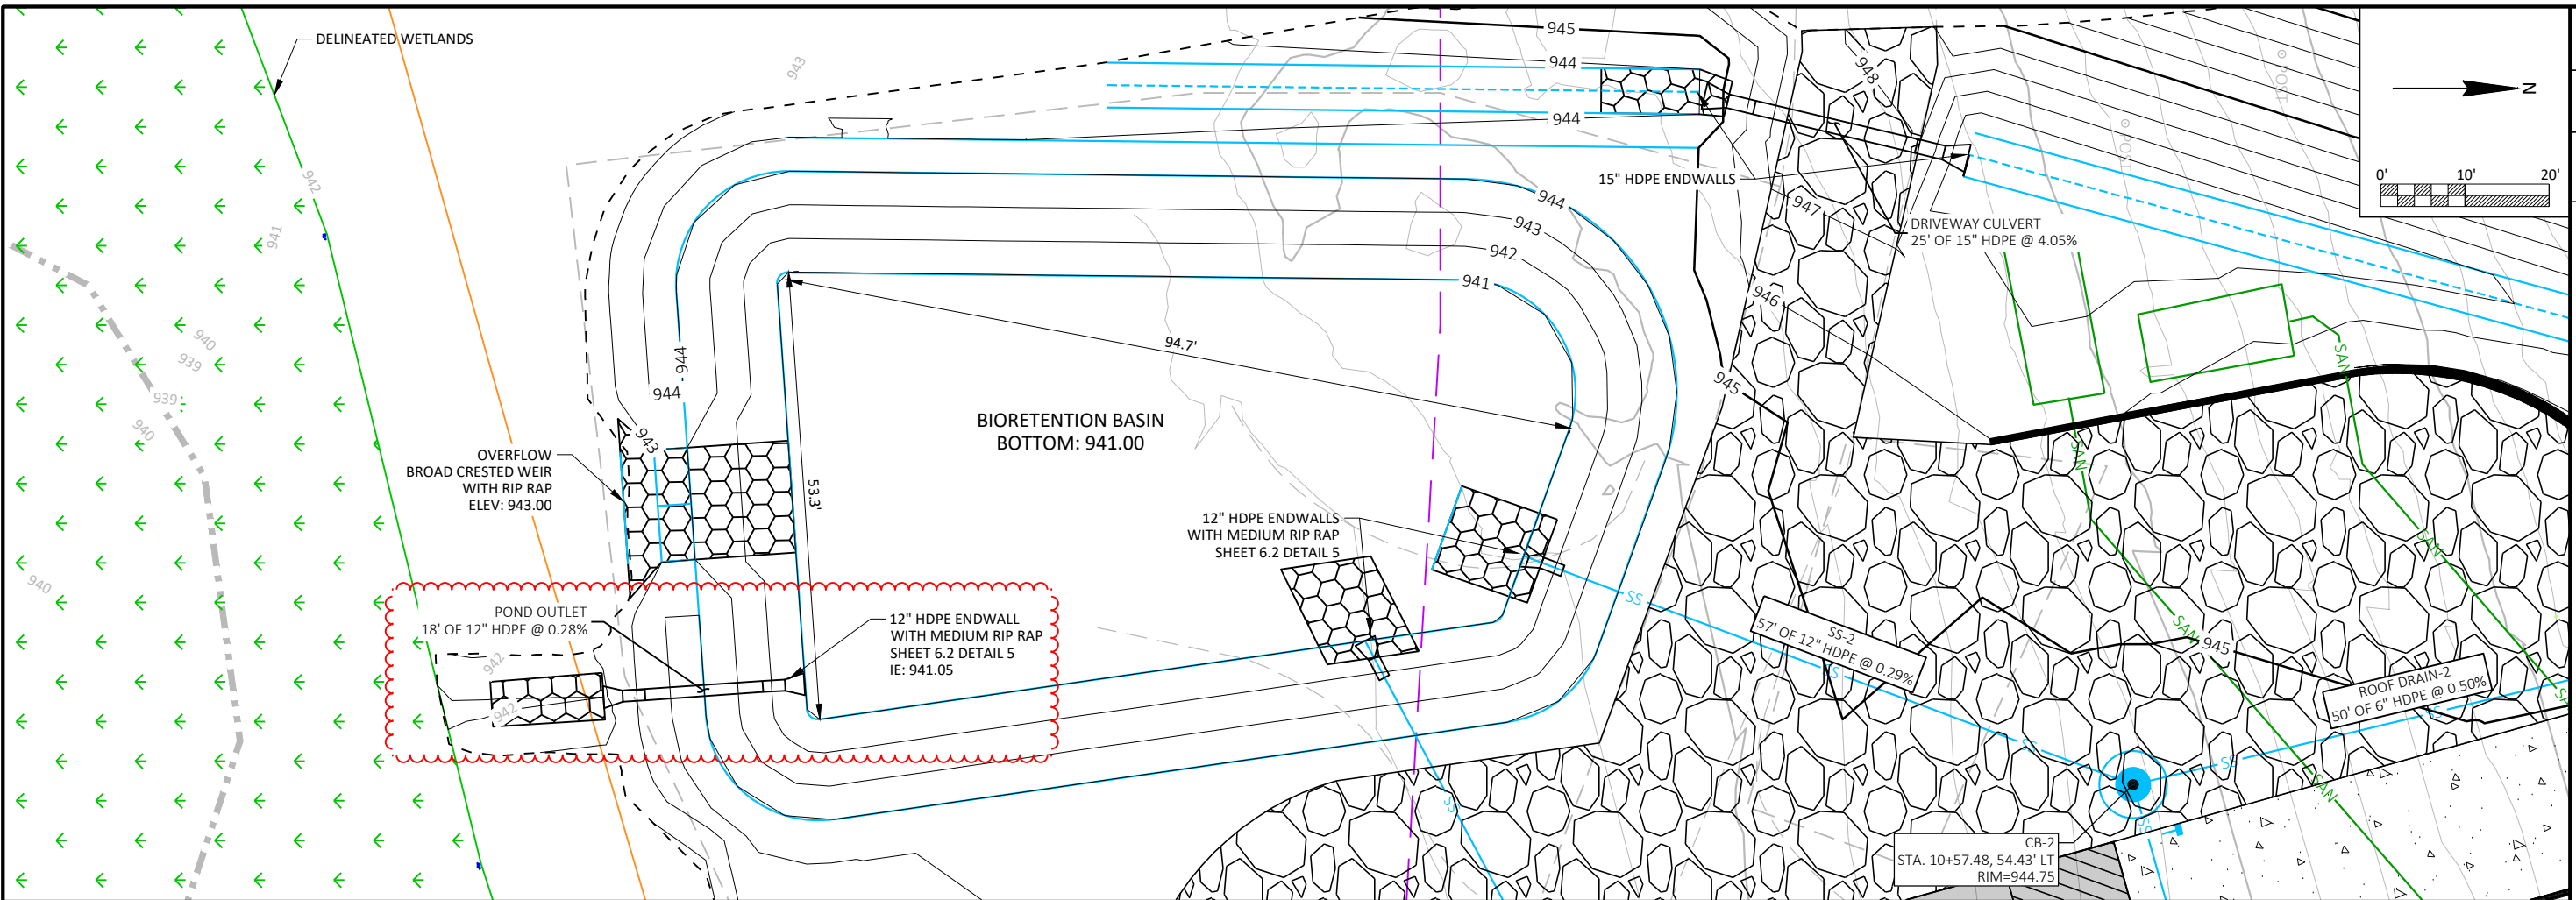

- NOTES:**
1. PLACE ENGINEERED SOIL AFTER CONTRIBUTING AREAS HAVE BEEN STABILIZED.
  2. MINIMIZE COMPACTION OF THE SUBGRADE OF BIORETENTION BASINS TO THE MAXIMUM EXTENT PRACTICAL.