


CENTER FOR THE FINE AND PERFORMING ARTS FLOORPLAN UPPER LEVEL
Highlighted yellow

JAMES AND KATHRYN HILL MUSIC CENTER FLOORPLAN
not included in Roof Project

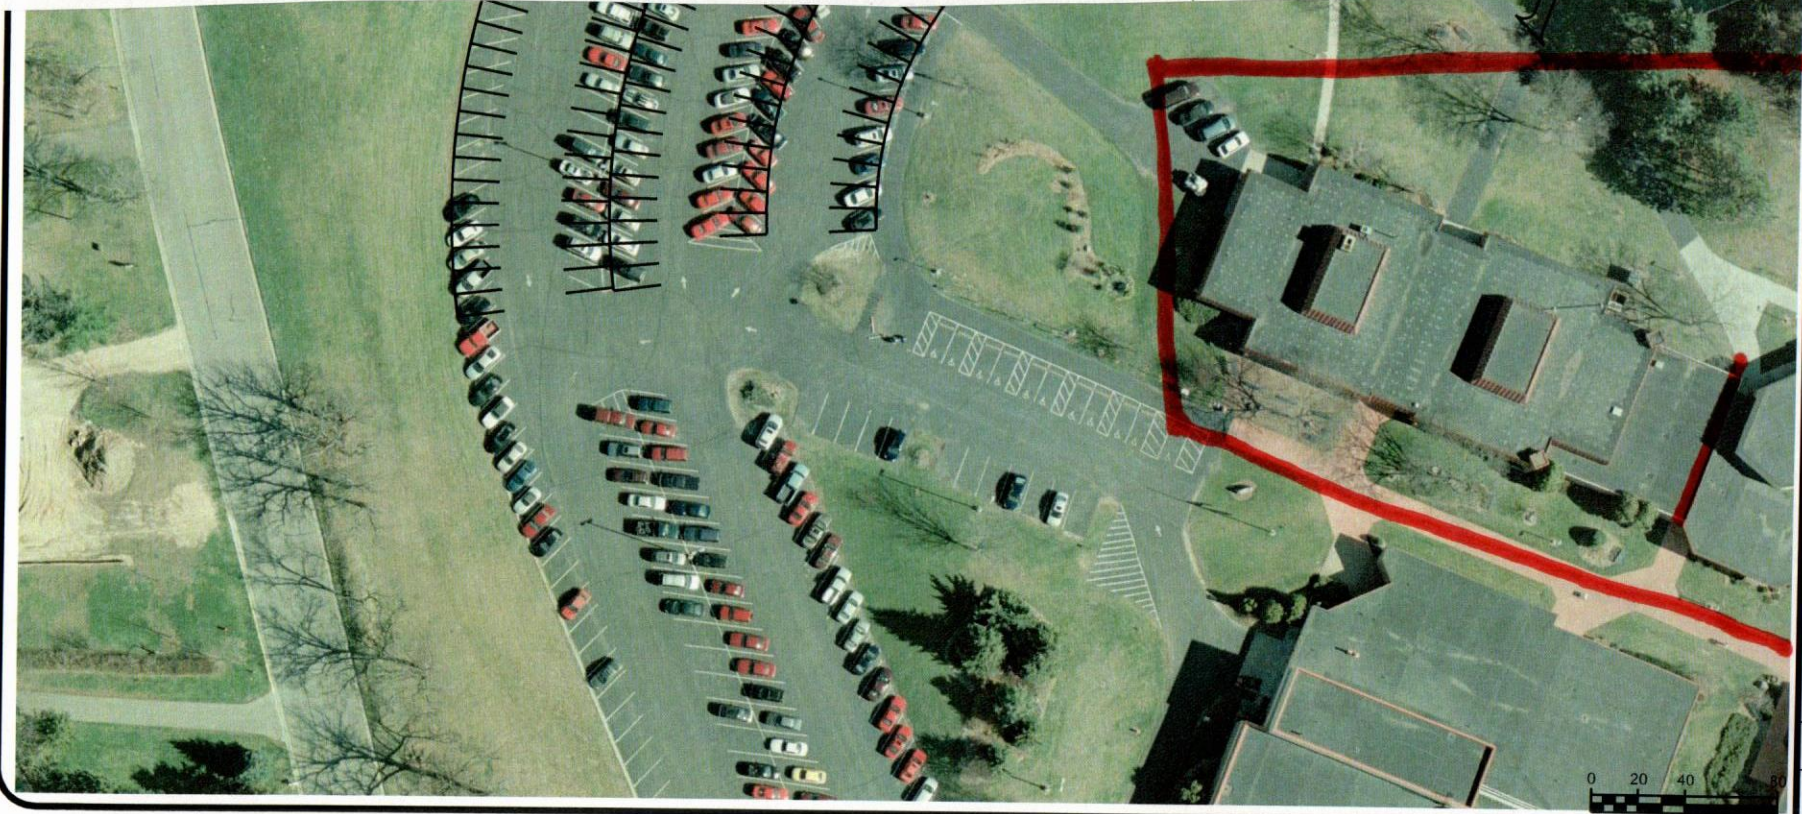

PARKING LOT LAYOUT - OPTION E
 PARKING LOT ADDITION
 JW BARABOO/SAUK CO CAMPUS COMMISSION
 SAUK COUNTY, WISCONSIN

FILE NO
 12868000
 SHEET
 E

PROJECT NO: 12868000
 PLOT DATE: 2/20/11
 SCALE: AS SHOWN

F.B. 1213
 DRAWN BY: KAS
 CHECKED BY:

TRANSPORTATION - MUNICIPAL
 DEVELOPMENT - ENVIRONMENTAL
 2901 Industrial Avenue, Madison, WI 53704
 608-242-2779 Fax: 608-242-5064
 Web Address: www.msa.com
 © USA PROFESSIONAL SERVICES



383